


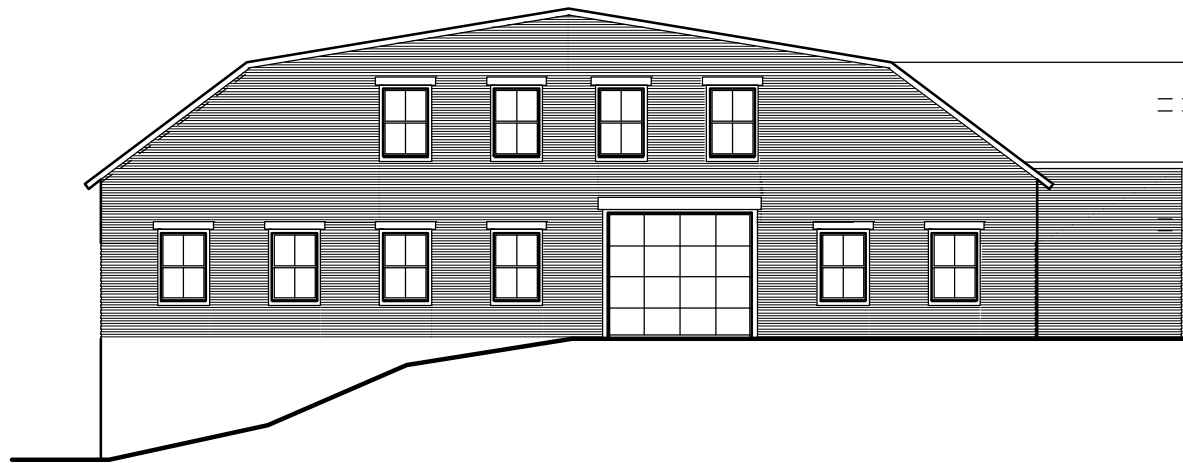


NORTH ELEVATION



SOUTH ELEVATION

FALL'S VILLAGE, CT. VOLUNTEER FIRE DEPARTMENT AND COMMUNITY CENTER

Burr and McCallum Arch. 1/16" = 1'-0" 8.15.05

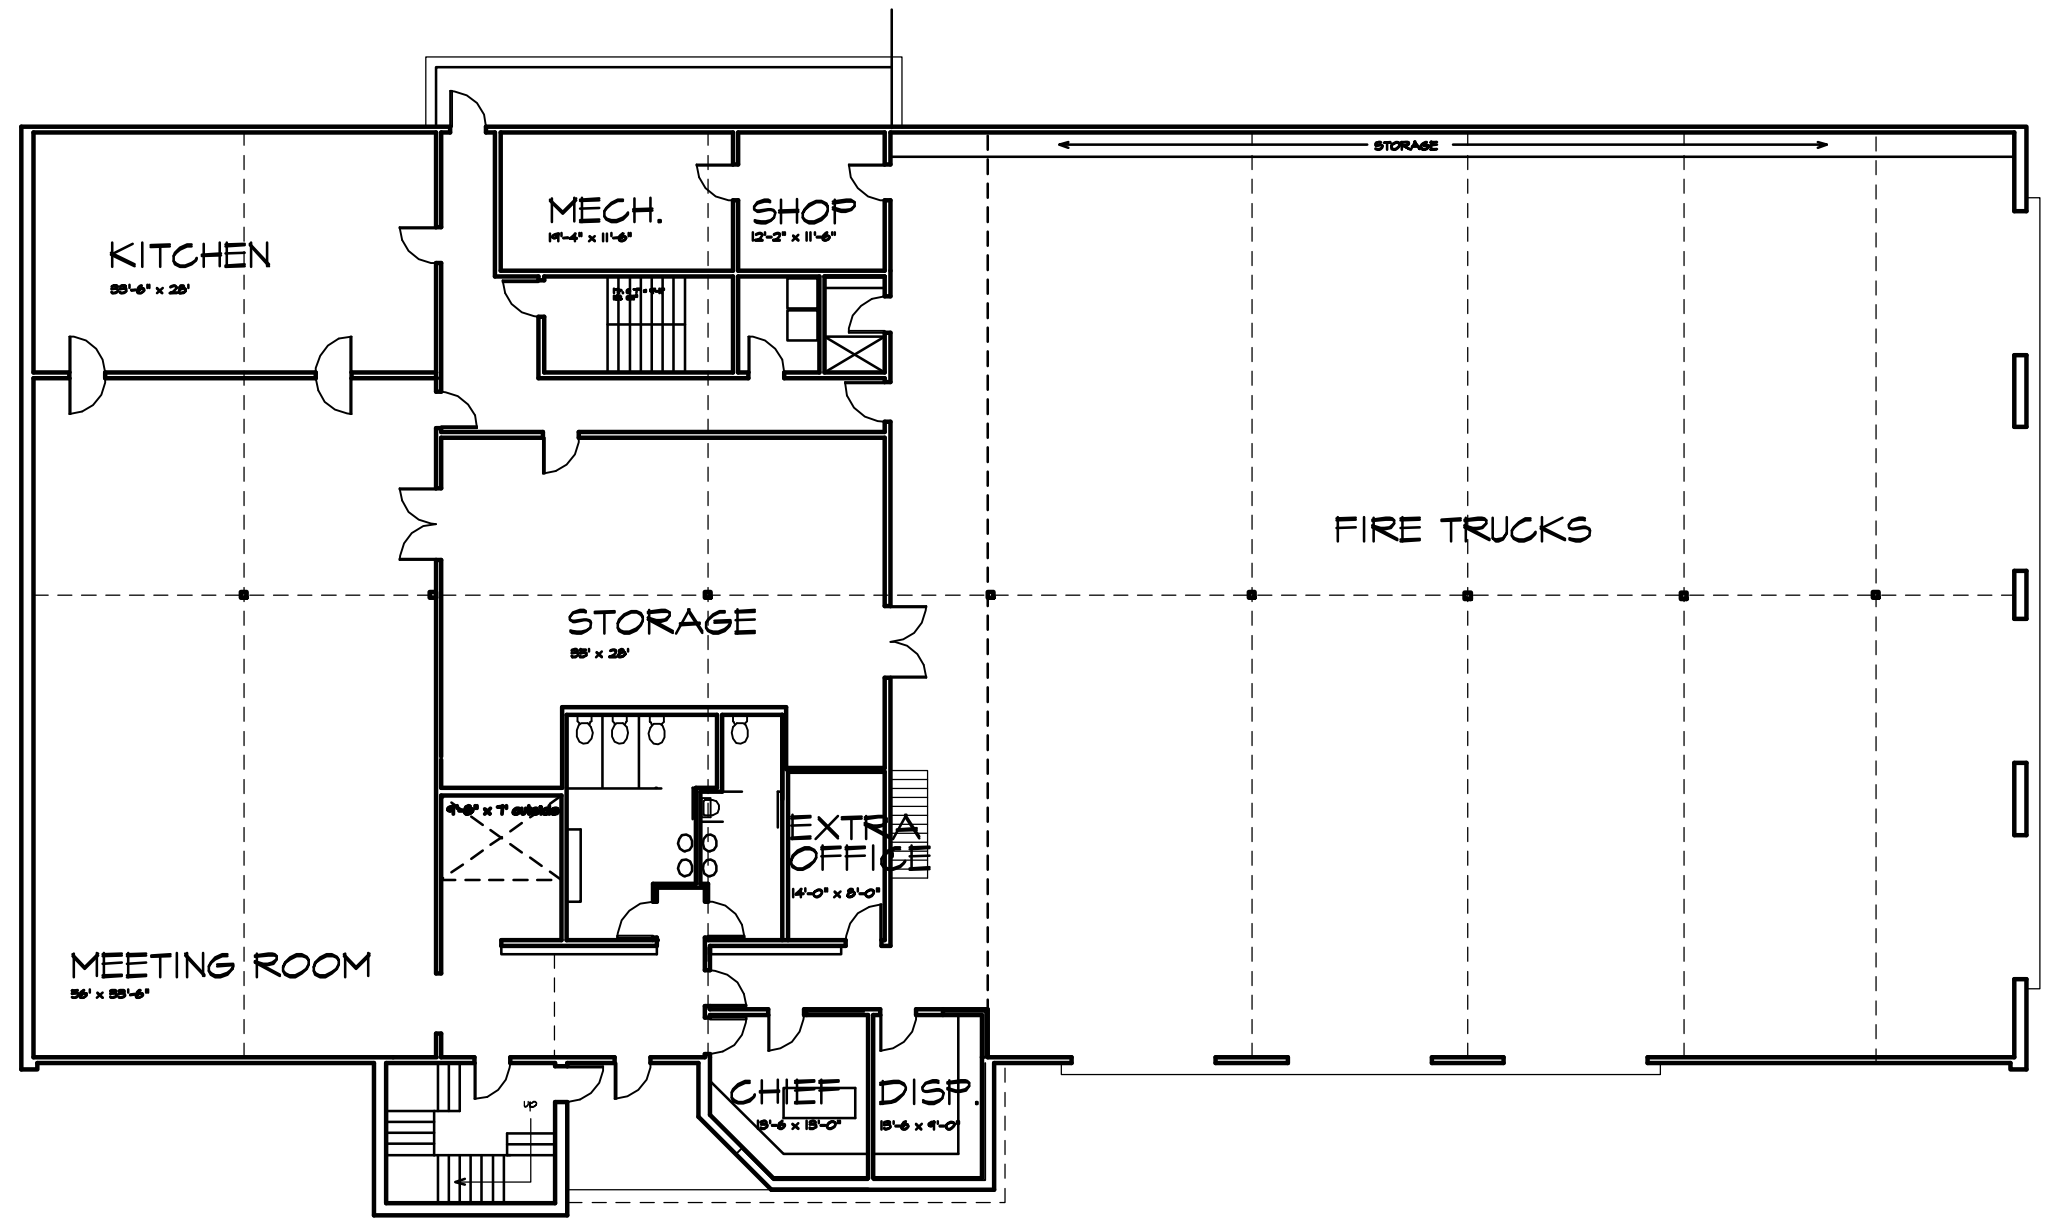

EAST ELEVATION